


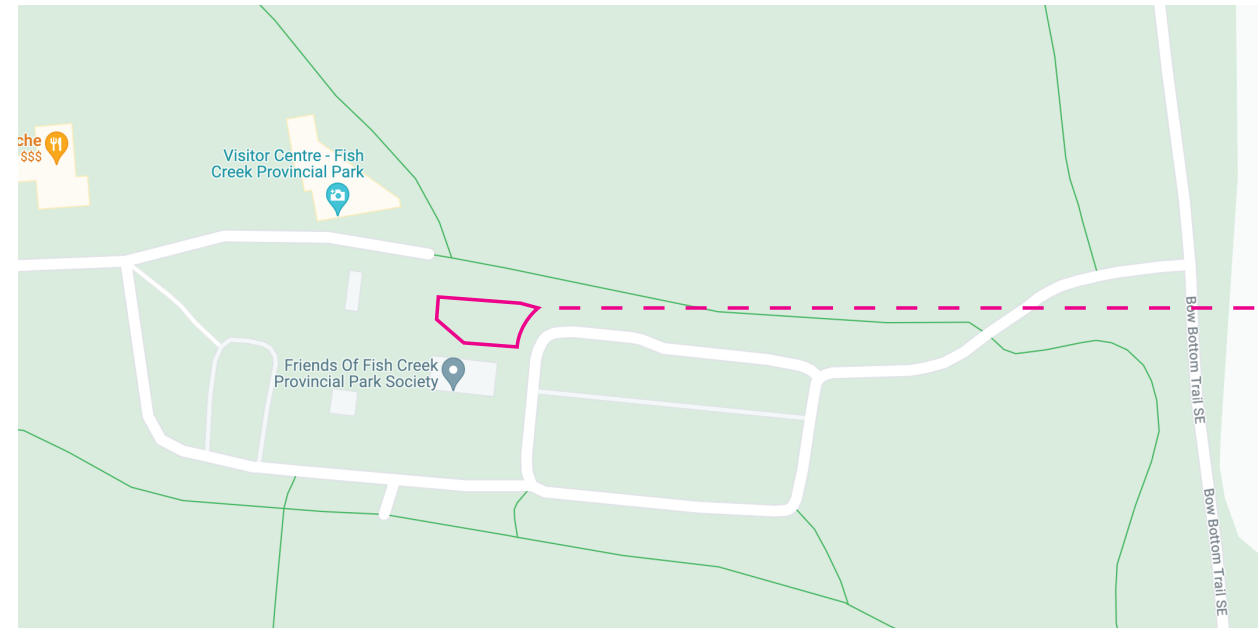


1 FIELD 7 - SITE LOCATION
ID01 SCALE: N/A

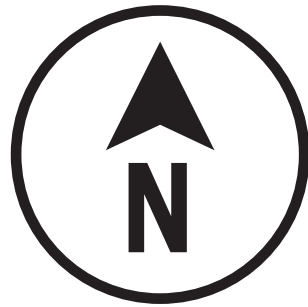

2 FIELD 7 - SITE RENDERS
ID01 SCALE: N/A

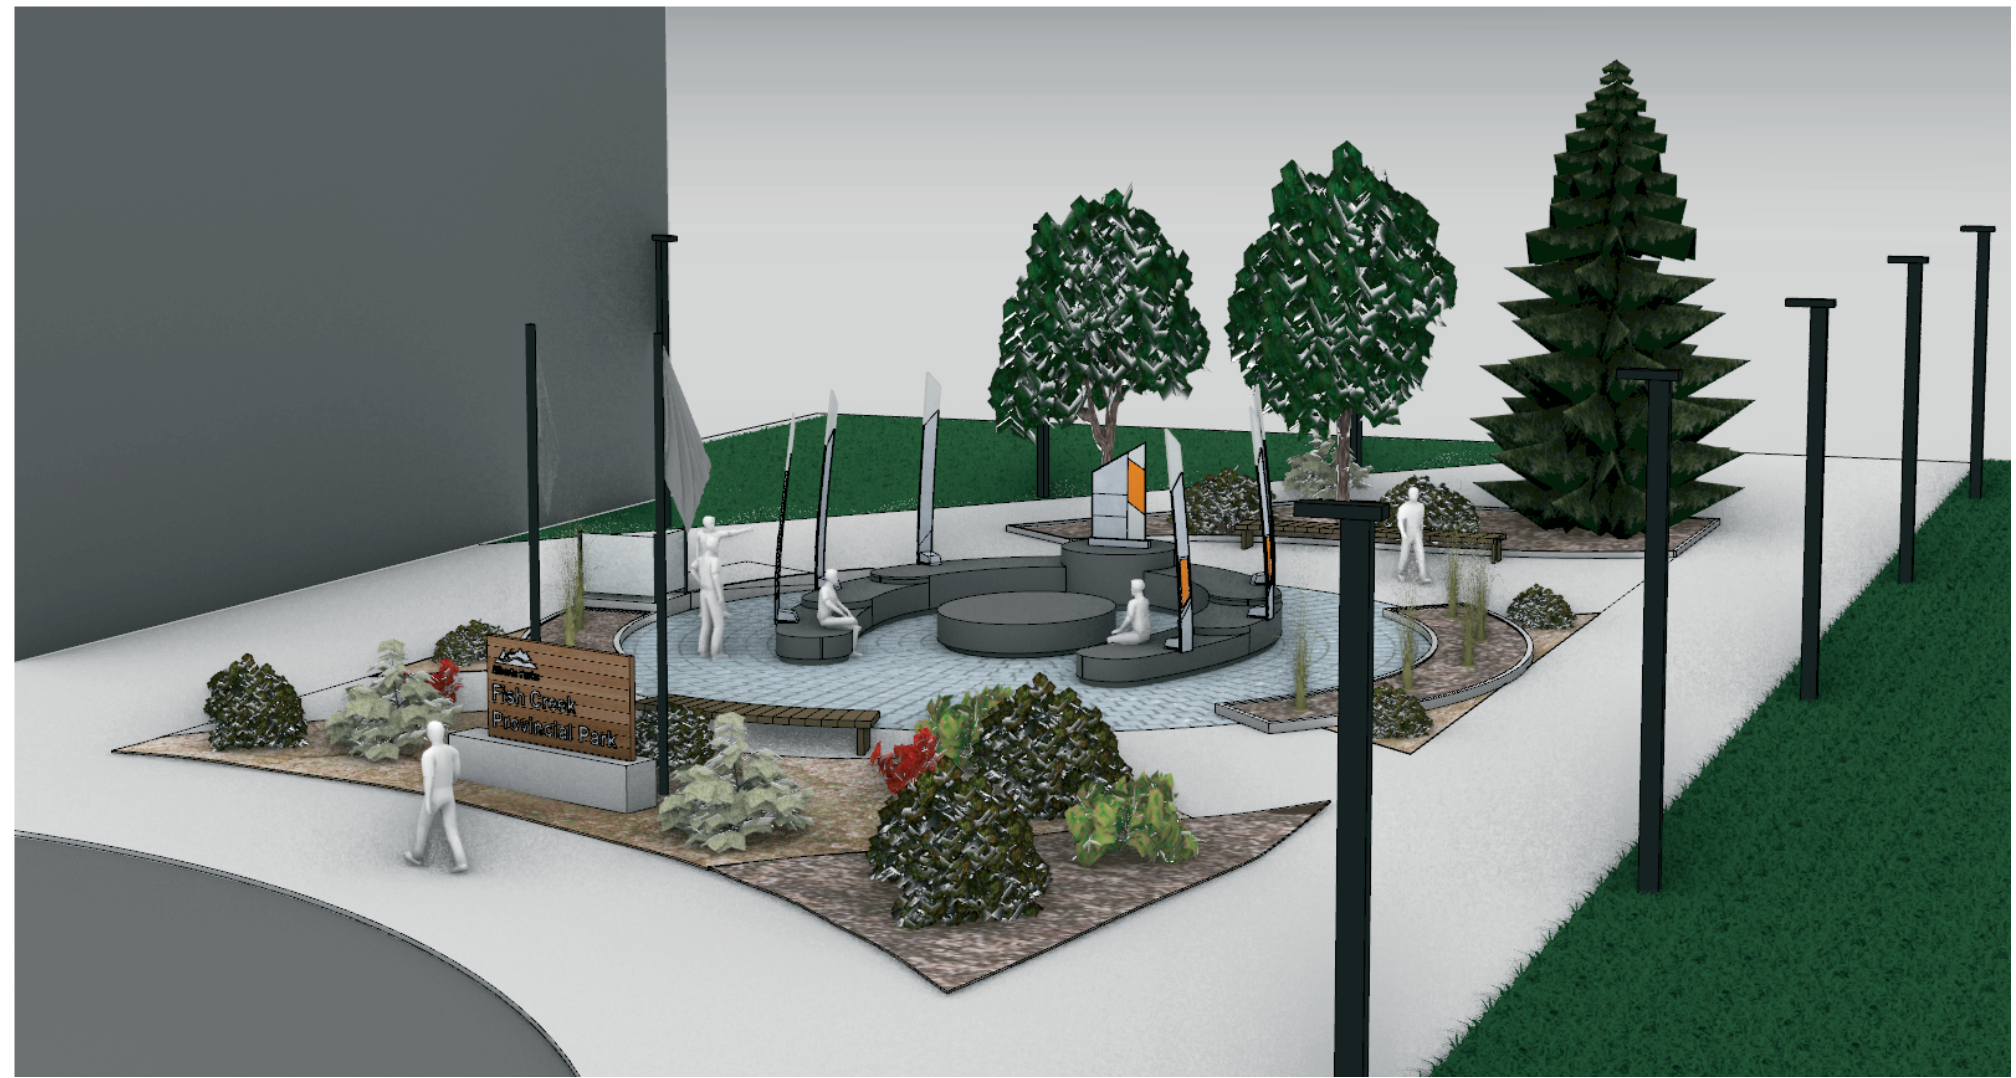

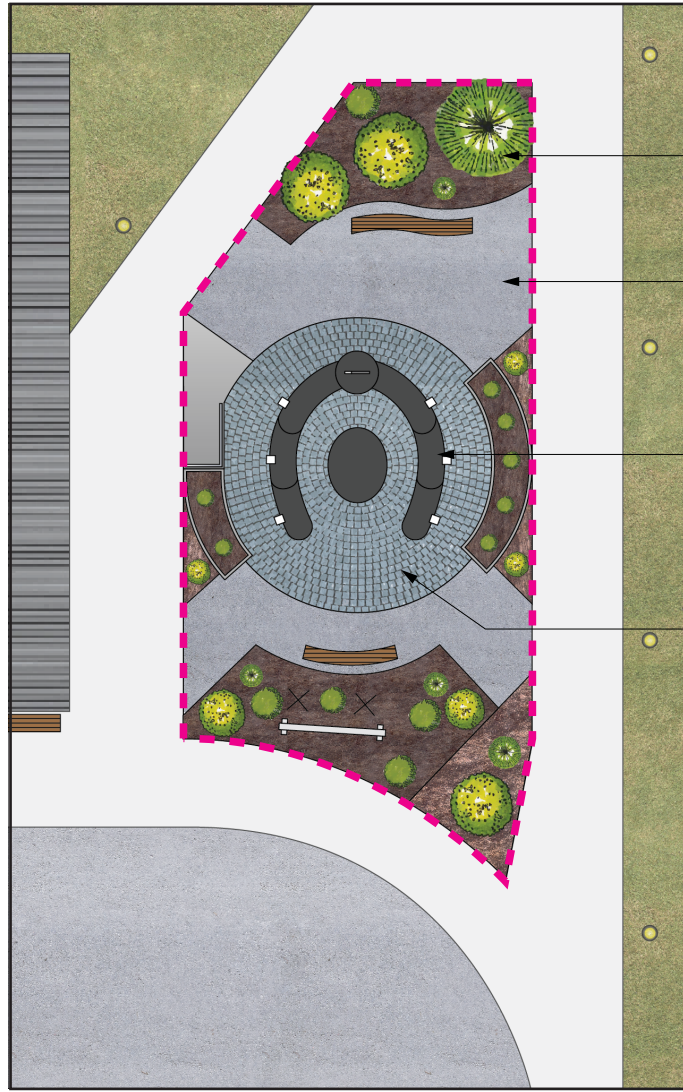

EXISTING TREES & STRUBS TO REMAIN PRUNED & TIDIED IF NECESSARY. ADD MULCH GROUND COVER

CONCRETE (SANDBLAST)

CONCRETE (SMOOTH)

STAMPED CONCRETE (COBBLESTONE)

PLANTING LEGEND:

- ASSORTED ORNAMENTAL GRASSES
CALAMAGROSTIS ACUTIFLORA - KARL FOERSTER, FEATHER REED GRASS
ANTHOXANTHUM HIRTUM - SWEETGRASS
- ASSORTED PERENNIAL PLANTING
CASTILLEJA MINIATA - RED PAINTBRUSH
PENSTEMON CONFERTUS - YELLOW BEARDTONGUE
- ASSORTED SMALL SHRUBS
JUNIPERUS COMMUNIS - COMMON JUNIPER
AMELANCHIER ALNIFOLIA - SASKATOON BERRY


LANDSCAPING LEGEND:

- UNMARKED EXISTING TO REMAIN
- FIELD 7 ENHANCEMENTS ARE LIMITED TO WITHIN BOUNDARY LINES
- SOFT LANDSCAPING & BEDDINGS COVERED WITH MULCH

HARD LANDSCAPING

- C.I.P CONCRETE WALKWAY
- STAMPED CONCRETE (COBBLESTONE)

1 FIELD 7 - SITE PLAN - COLOURED
ID02 SCALE: N/A

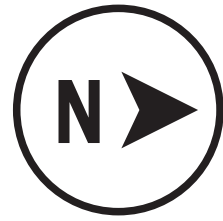

EXISTING TREES W/ ADDITION SHRUBS. PRUNED & TIDIED IF NECESSARY. ADD MULCH GROUND COVER

BURIED CONDUIT CONNECTION TO EXISTING LIGHT POLE ALONG SOUTH WALKWAY & ADJUST SUB-CONNECTION TO ACCORD


C.I.P CONCRETE RAMP (SANDBLAST FINISH). HANDRAILS TO MEET CODE REQUIREMENTS

ASSORTED ORNAMENTAL GRASSES, PERENNIAL PLANTING & SMALL SHRUBS

EXISTING PICNIC TABLES, FLAGPOLES & SIGNS ARE TO BE REMOVED & DISPOSED. EXISTING BOULDERS TO BE MOVED NORTH OR THE NORTH WALKWAY

EXISTING SIGNS TO BE REMOVED & DISPOSED. NEW SIGN TO BE INSTALLED. SEE DETAIL (ID 00.0)

2 FIELD 7 - SITE PLAN - DIMENSIONED
ID02 SCALE: N/A

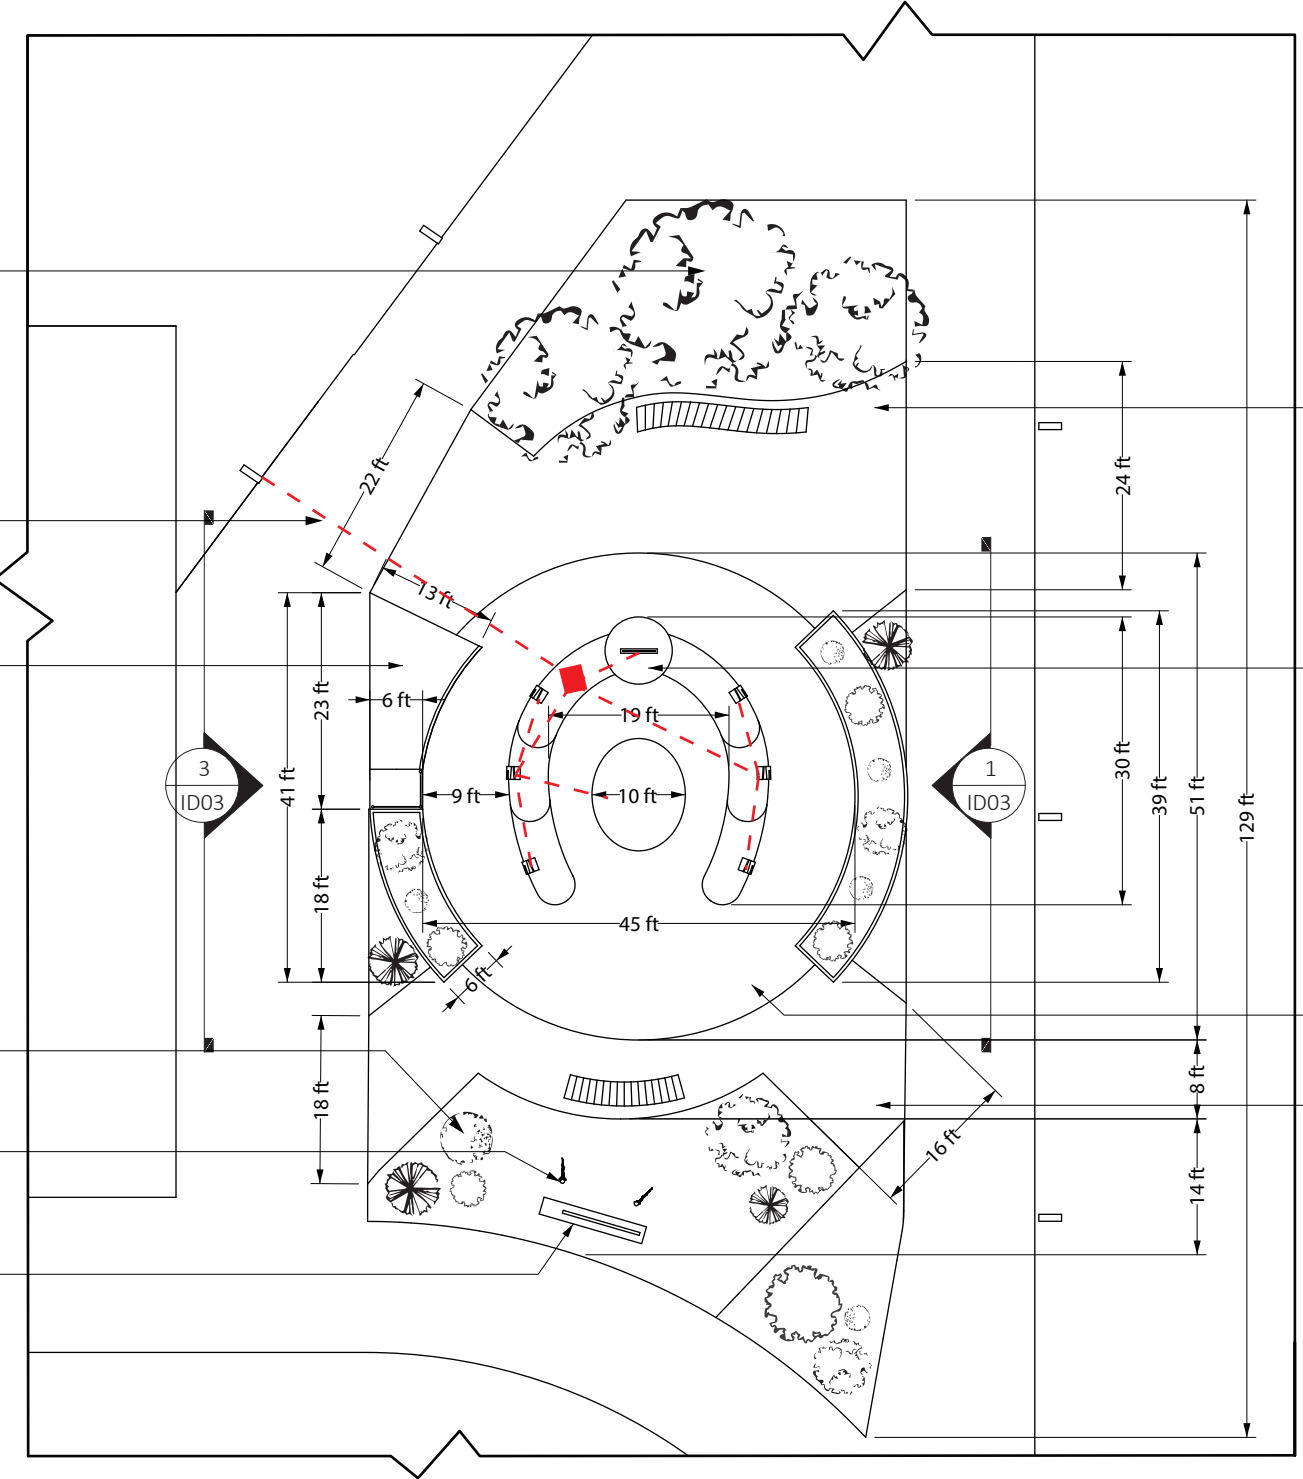


C.I.P. CONCRETE WALKWAY



FIELD 7 MONUMENTS & CONCRETE BENCHES. VIEW ELEVATION DRAWINGS

STAMPED CONCRETE. LOOK LIKE PAVERS


C.I.P CONCRETE WALKWAY

 

1 FIELD 7 - MONUMENTS - NORTH ELEVATION
 ID03 SCALE: 1/4" = 1'-0"

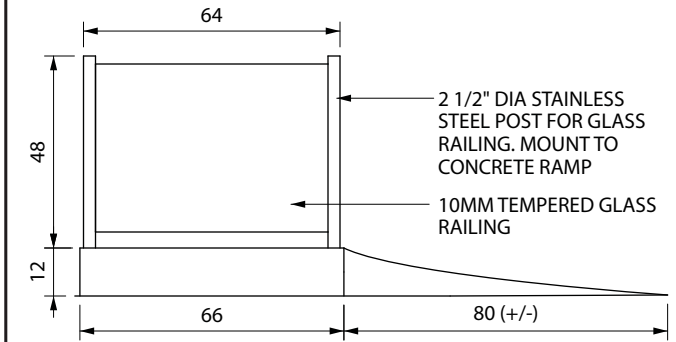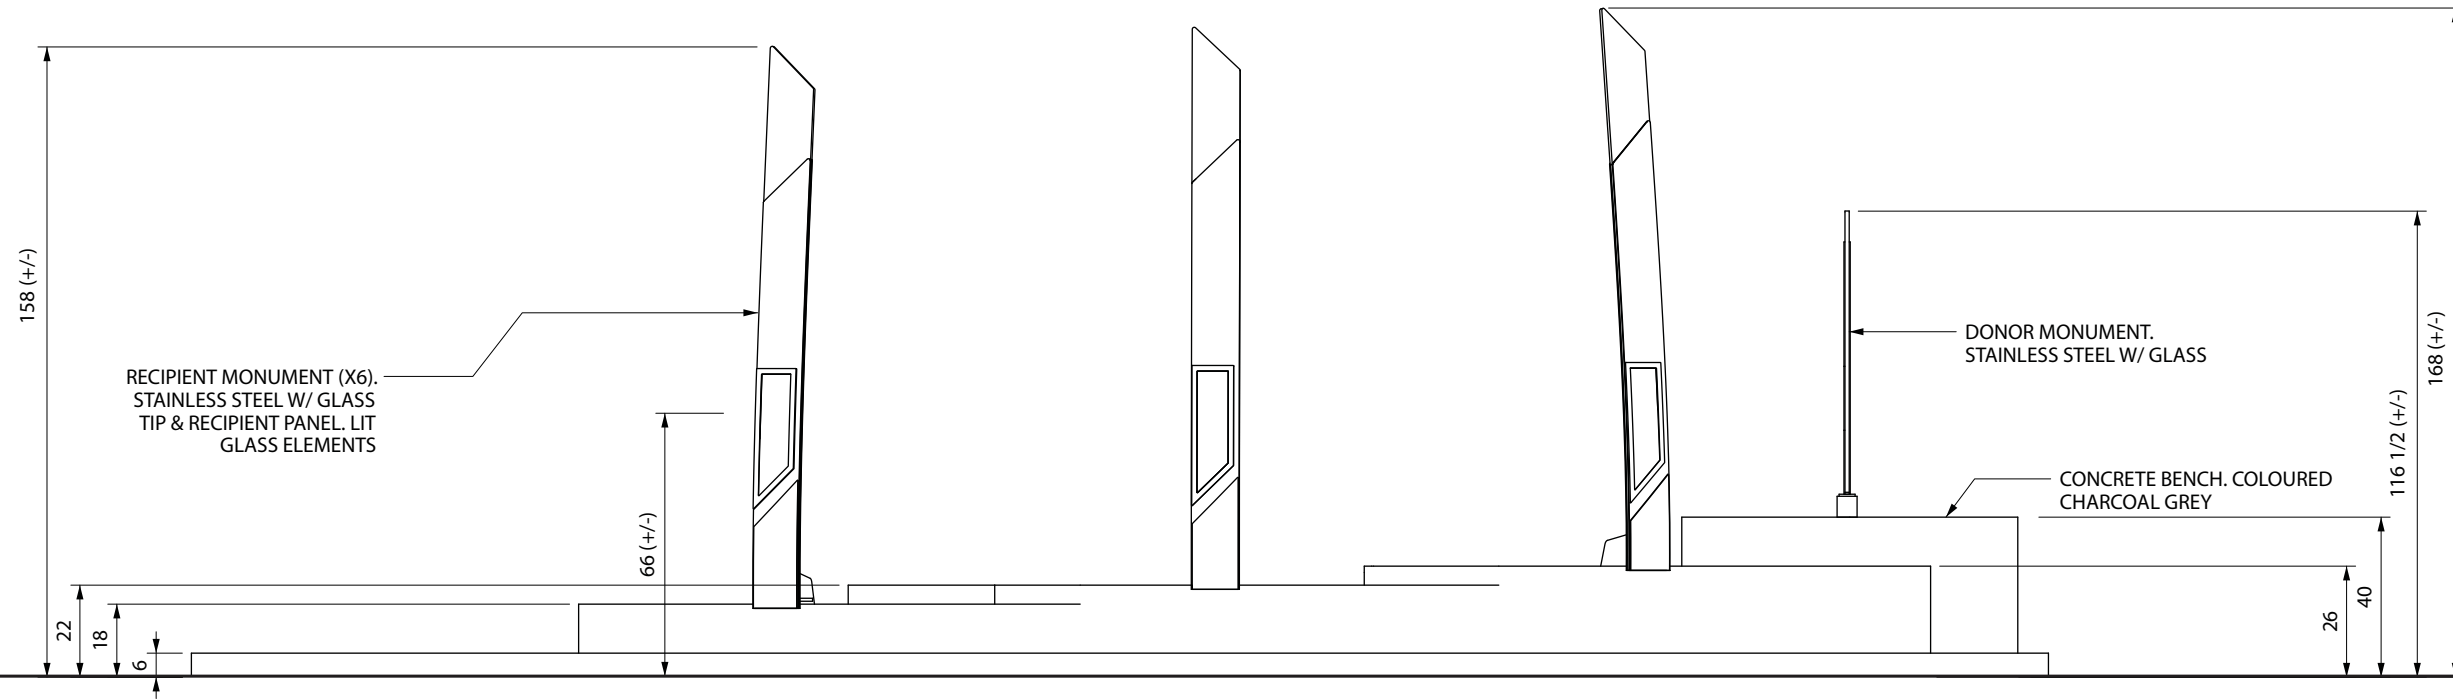

2 FIELD 7 - RAMP - DETAILS
 ID03 SCALE: 1/4" = 1'-0"

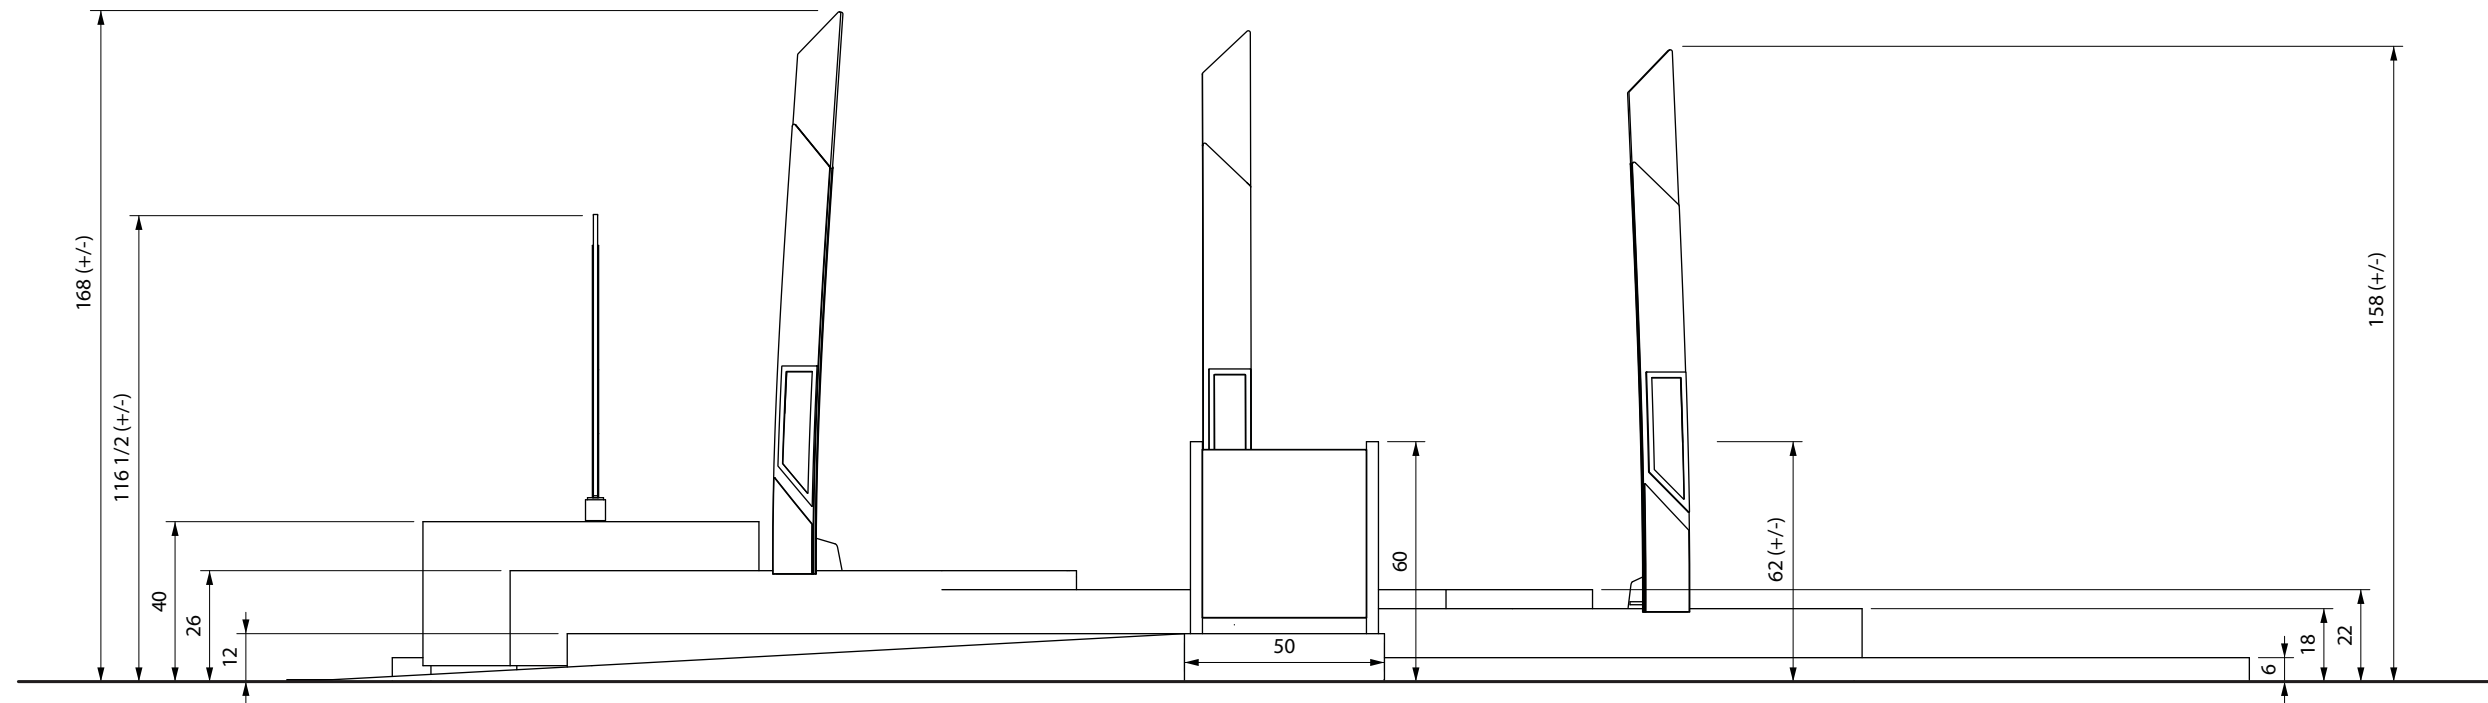

3 FIELD 7 - MONUMENTS - SOUTH ELEVATION
 ID03 SCALE: 1/4" = 1'-0"